


Planta baja

Esc.: 1/100

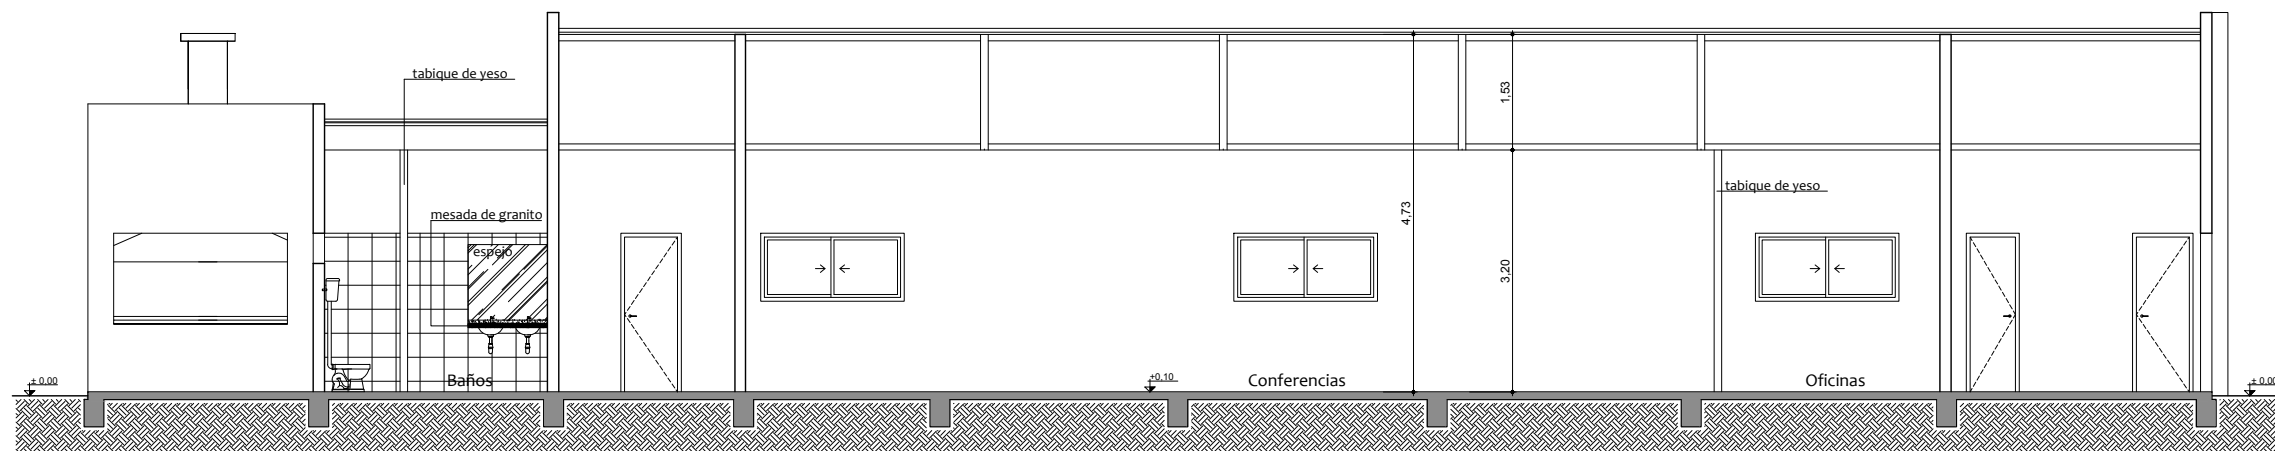

Corte AA'

Esc.: 1/100

Corte BB'

Esc.: 1/100

